

R  
CALIFORNIA

DRAWING NUMBER  
**19/63**

3 of 3

PLAN HOLD CORPORATION • IRVINE, CALIFORNIA  
REORDER BY NUMBER 075AR  
POSITION EDGE OF PRINT ON THIS LINE

19  
6/3  
3


# BUNTIE SUBDIVISION

OF BLOCK 6

MCCANN & DAVIS SO. HIGHLAND ADD.

To Oklahoma City, Oklahoma

Scale 1 inch = 100 feet

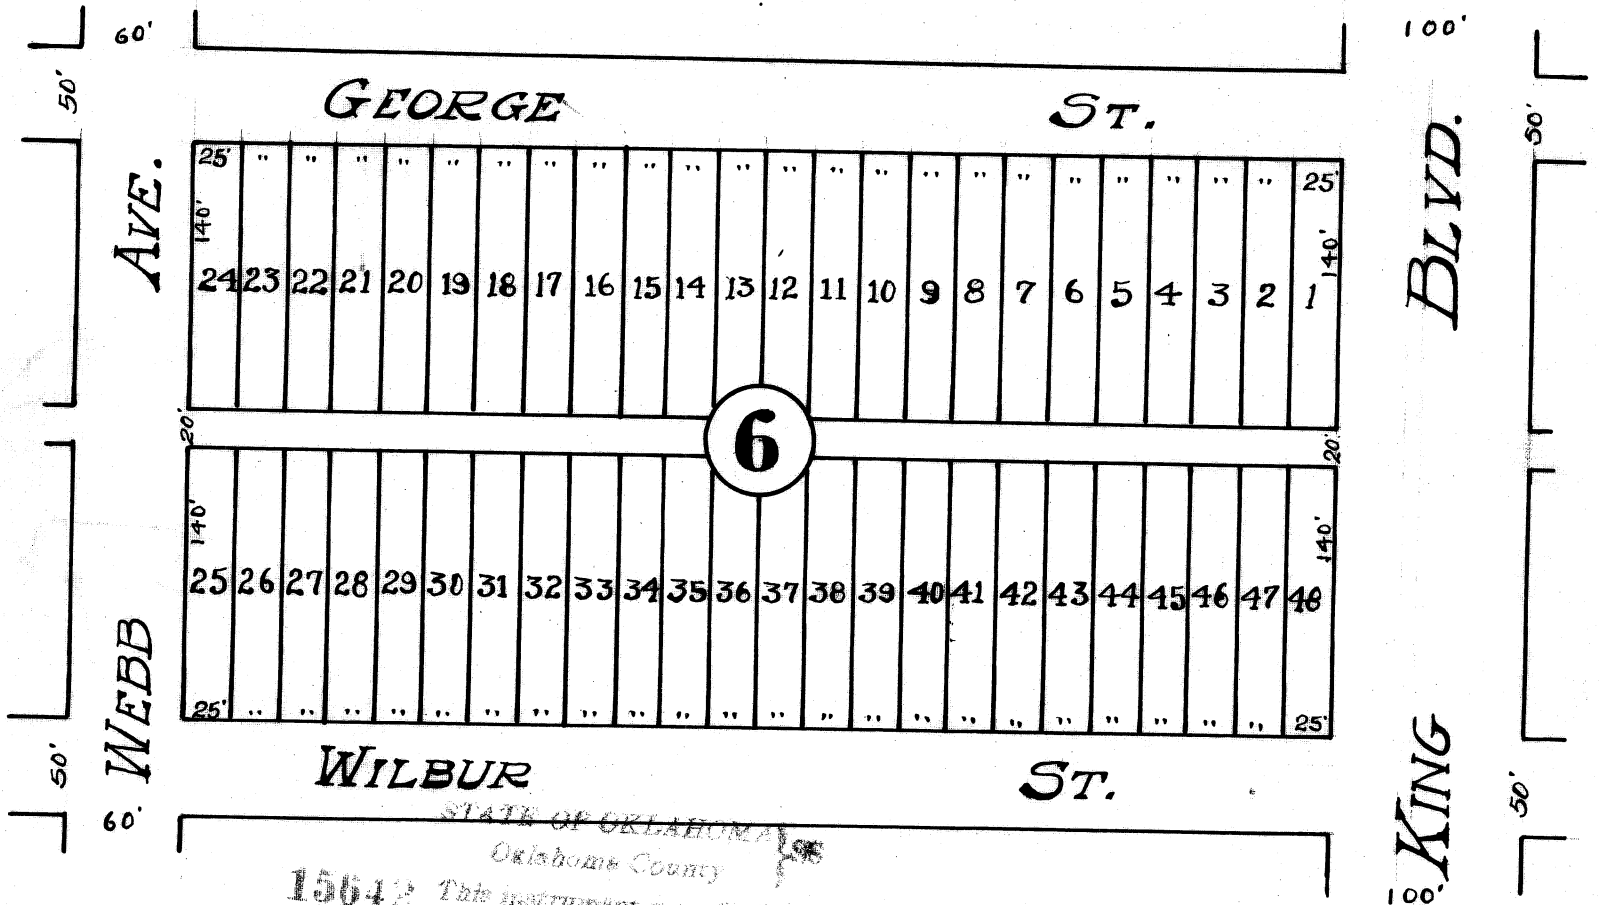

STATE OF OKLAHOMA  
Oklahoma County  
15642 This instrument was filed for record  
this 9 day  
of May A. M. 1914  
at 8 o'clock P. M. and recorded  
in Book 17 Page 63  
Register of Deeds

*Goofa*

ADAMS ENG. & B.P. Co.  
206 N Robinson St Okla. City.

117

63

*19/63*

Pursuant to a resolution and order of the Board of County Commissioners of Oklahoma County, Oklahoma adopted and made on the 6th. day of May, 1914 we the Board of County Commissioners of Oklahoma County, Oklahoma do hereby subdivide Block six of McCann and Davis South-Highland addition to Oklahoma City, Oklahoma in to lots numbered one to forty-eight inclusive and dedicate the alley in said block to public use as herein before platted and name the same Buntie's Subdivision of Block Six of McCann and Davis South-Highland addition to Oklahoma City, Oklahoma, and order *the same to be recorded by the Register of Deeds of Oklahoma Co. Okla.*

..... *A.C. Couch* .....  
..... *Chairman B.C.C.* .....  
..... *Geo. Barnett* .....  
..... *P.W. Lutman* .....

State of Oklahoma :  
; SS.  
Oklahoma County ;

Before me, a Notary Public, in and for said County and state, on this .... day of May, 1914, personally appeared George Barnett, A.C. Couch and P.W. Lutman to me known to be the identical persons who subscribed the name of the maker thereof to the foregoing instrument as its members and acknowledged to me that they executed the same as their free and voluntary act and deed, and as the free and voluntary act and deed of the Board of County Commissioners of Oklahoma County, for the uses and purposes therein set forth.

..... *P. W. Owen* .....  
Notary Public.

My Commission expires *Dec. 13, 1917*

*63*

DRAWING NUMBER  
19/63

PLAN HOLD CORPORATION • IRVINE, CALIFORNIA

REORDER BY NUMBER 075AP

POSITION EDGE OF PRINT ON THIS LINE

DEDICATION

I, H.C. Adams, a resident of Oklahoma County, State of Oklahoma do hereby certify that I am by profession a Civil Engineer and Surveyor, and that I did survey into Lots and Alley Block 6 of McCann & Davis South Highland Add. to Oklahoma city Oklahoma, and the attached map or plat is a true and correct representation of said survey and the lots are of the dimensions shown on said map or plat.

H.C. Adams  
Civil Engineer

19/63  
(2)

State Of Oklahoma ) SS  
County of Oklahoma )

Befor me Gasper Edwards a Notary Public in and for said county and state on this 7<sup>th</sup> day of May 1914 personally appeared H.C. Adams, to me known to be the identical person who signed the within and foregoing instrument and acknowledged to me that he did same as his free and voluntary act and deed for the uses and purposes therein set forth.

Within my hand and seal this 7<sup>th</sup> day of May 1914

Gasper Edwards  
Notary Public

My Commission expires October 10 1916

#####