

16/42


3 of 3

16/42 (3)

REVISED PLAT
BLOCK 19 OF CARNEY HEIGHTS
AN ADDITION TO OKLAHOMA CITY, OKLA.

SCALE: 1"=100'

July 13 1910
H.R. 169
S. Carter
Pg 5 of 6

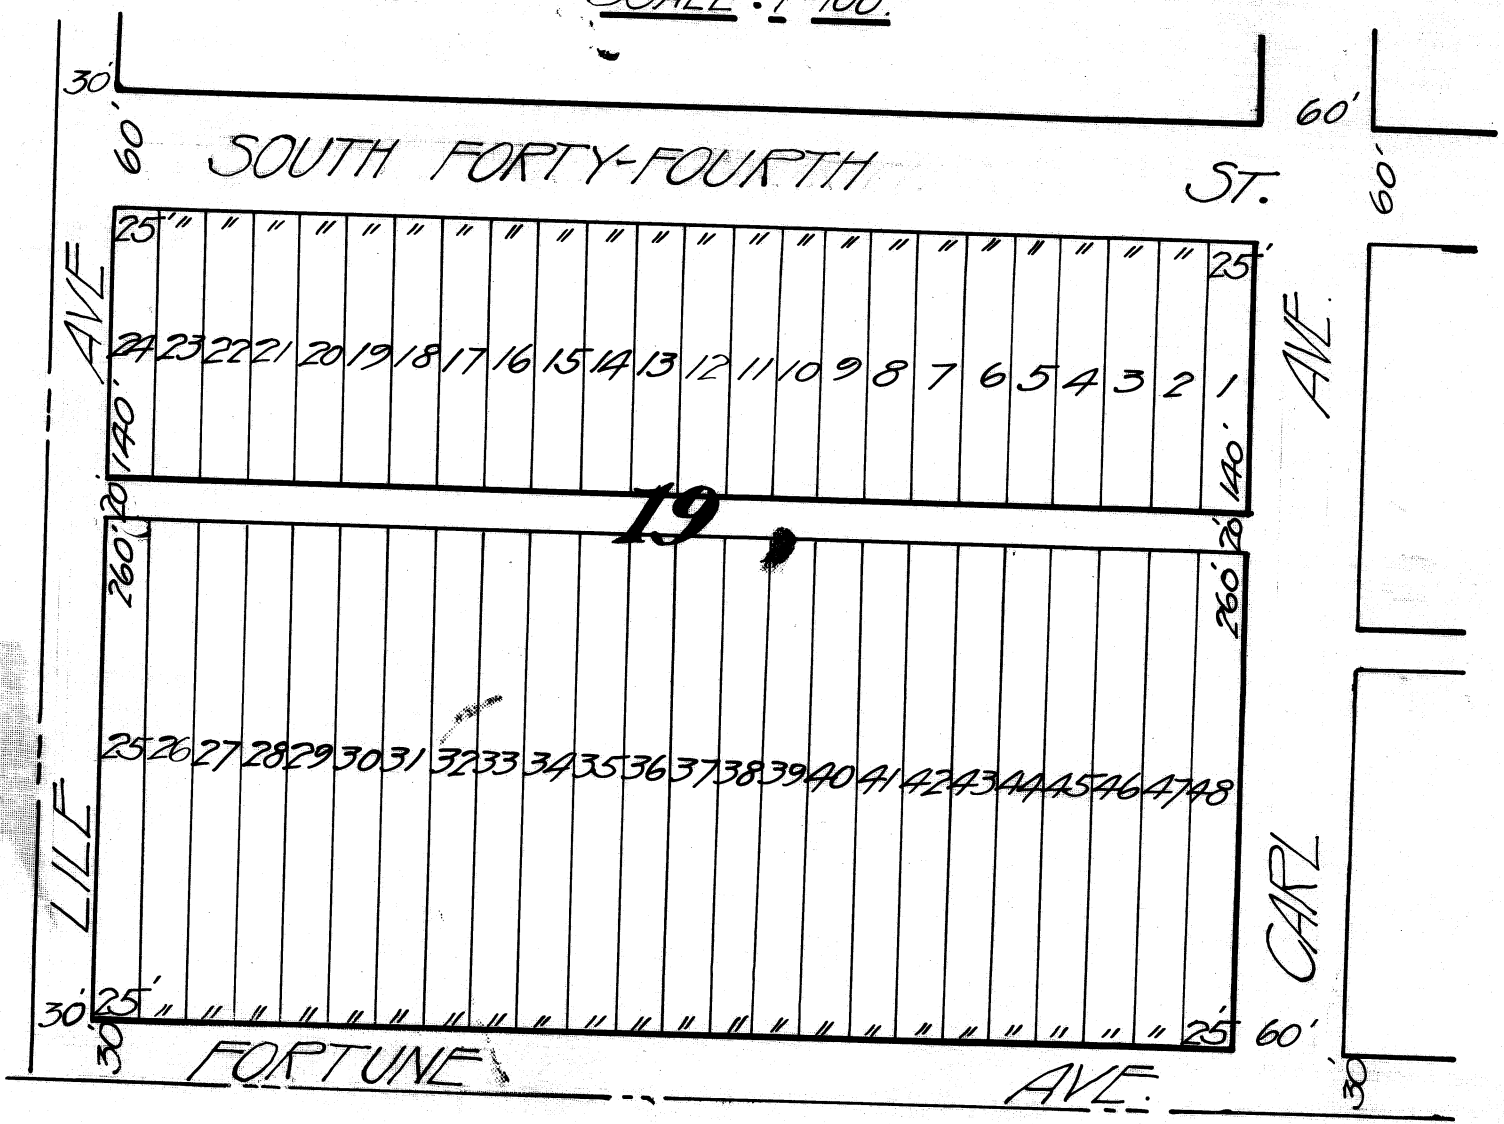

HULL & RAYMOND ENGINEERS
OKLAHOMA CITY, OKLA.

87

72

16/42 105

16
42

Surveyor's Certificate.

I, Horace H. Hull, resident of Oklahoma County, State of Oklahoma do hereby certify that I am by profession a Civil Engineer and Surveyor and at the instance of J. J. Carney, President and Ed Nix, Secretary, of the Carney Heights Company, a Corporation, did survey and make an amended plat of the Block numbered Nineteen (19) of the Carney Heights, an addition to Oklahoma City, Oklahoma, and that the attached map or plat of the said survey is true and correct.

Horace H. Hull

State of Oklahoma)

County of Oklahoma) ss

Before me, *Carl Ashton* a Notary Public, in and for said County and State on this the 25 day of the July, 1920, personally appeared Horace H. Hull, to me known to be the identical person who signed the within and foregoing instrument and acknowledged to me that he executed the same of his free and voluntary act and deed for the uses and purposes therein set forth.

Witness my hand and official seal the day and year above written.

Carl Ashton

My commission expires Dec 28 1921

Notary Public,

27

16/42

201

DEDICATION.

16/42

KNOW ALL MEN BY THESE PRESENTS:

That the CARNEY HEIGHTS CO., a corporation, being the owners of Block No. Nineteen (19), of CARNEY HEIGHTS ADDITION, being a subdivision of the northeast quarter of section twenty-two (22), township eleven (11) north, range three (3) west of the Indian Meridian, in Oklahoma County, State of Oklahoma, have caused the same to be surveyed and a revised plat to be made, a correct copy of said plat being hereto attached, and hereby dedicate to the Public the alley as shown on said map or revised plat.

In witness whereof the CARNEY HEIGHTS CO. has caused its corporate name to be signed hereto, with its corporate seal this 27th day of July, 1910.

CARNEY HEIGHTS CO.,

BY *John Kearney*
PRESIDENT.

ATTEST:

E. Nix

SECRETARY.

STATE OF OKLAHOMA)
) SS.
OKLAHOMA COUNTY)

Before me, W. L. Clark, a Notary Public, in and for said County and State, on this 27th day of July, 1910, personally appeared John J. Carney, to me known to be the identical person who subscribed the name of the maker thereof to the within and foregoing instrument as its president, and acknowledged to me that he executed the same as his free and voluntary act and deed, and as the free and voluntary act and deed of said corporation, for the uses and purposes therein set forth.

Witness my hand and official seal the day and year aboveset forth.

W. L. Clark Notary Public.

My commission expires January 11, 1914.

42