

ACADEMY HEIGHTS THIRD ADDITION

Subdivision of Lot 8, Block 10 Volz Addition
Scale 1"=60'


DRAWING NUMBER
1082

PLAN HOLD CORPORATION • IRVINE, CALIFORNIA
ORDER BY NUMBER 075AR

1081

DRAWING NUMBER
8/56

PLAN HOLD CORPORATION • IRVINE, CALIFORNIA
ORDER BY NUMBER 075AR

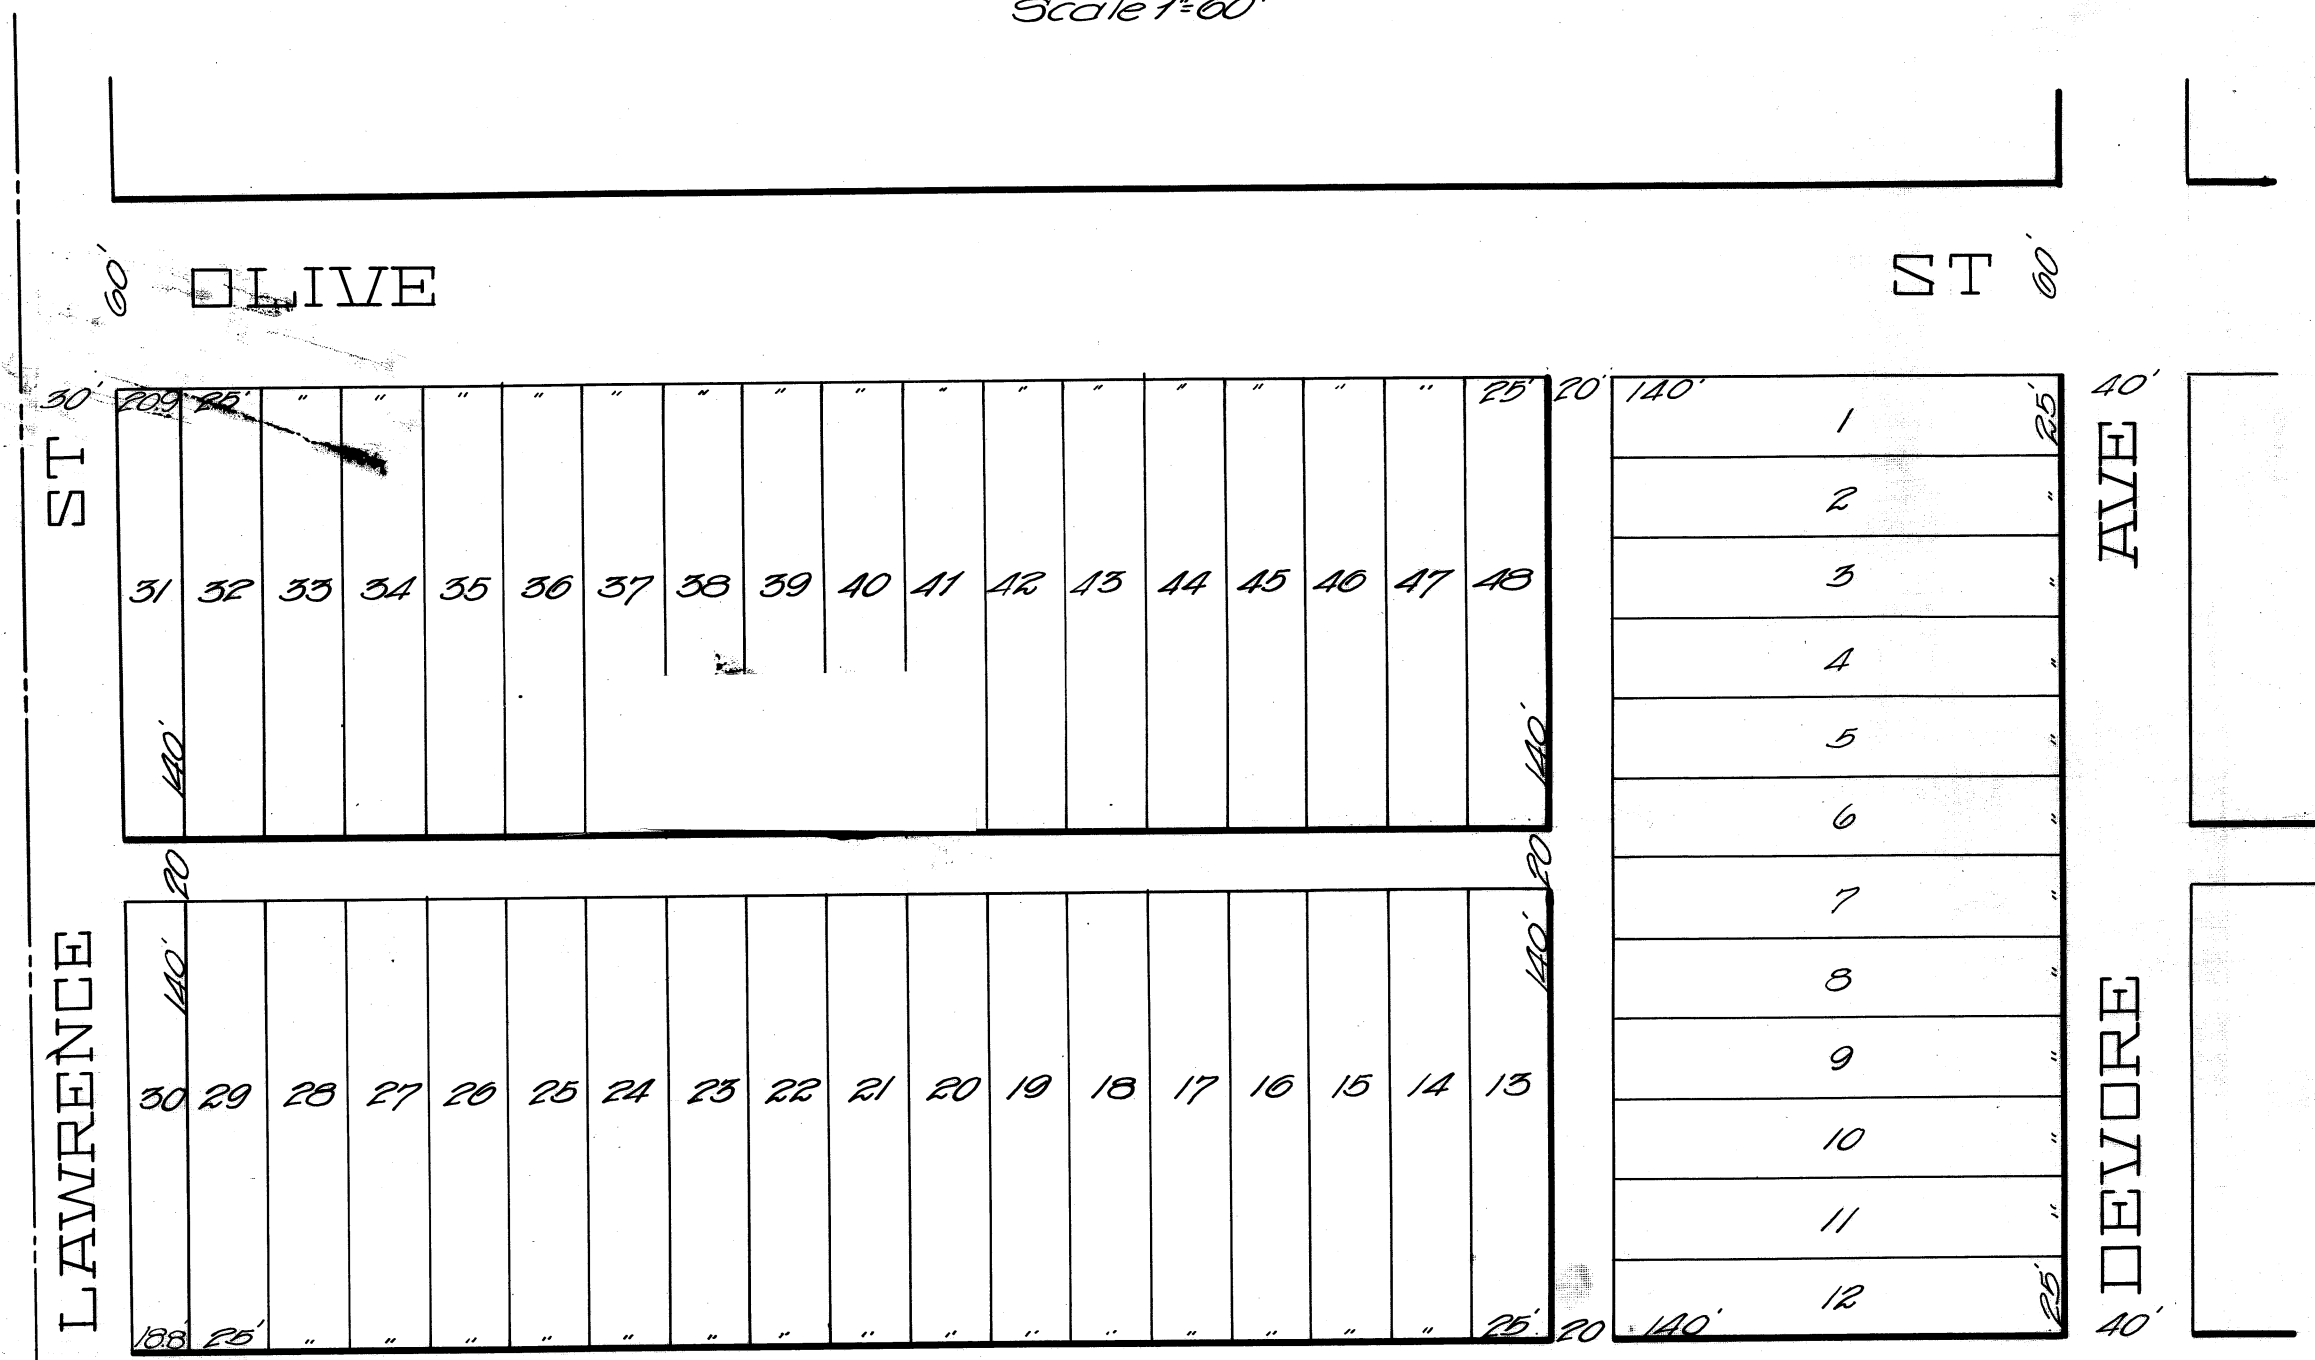

TERRITORY OF OKLAHOMA, } ss.
 Oklahoma County, } ss.
 This instrument was filed for
 record this 7 day of
Oct. A.D. 1907
 at 11:35 o'clock A.M. and recorded
 in Book 8 page 56
J. L. Mitch
 (Seal) Register of Deeds
 # 4.50 11-142

8/56 2003

8/56

CERTIFICATE.

KNOW ALL MEN BY THESE PRESENTS: That we, Frank McGuigan and Mary McGuigan, husband and wife, the sole and lawful owners of Lot 8, Block 10, Volz Addition to Oklahoma City, Oklahoma, have caused the same to be surveyed and platted into lots and alleys, and do hereby name the same Academy Heights Third Addition, and do hereby dedicate the alleys to the public use forever.

WITNESS our hands this 30th day of September, 1907.

Frank McGuigan

Mary McGuigan

Territory of Oklahoma, }
County of Oklahoma, } s.s.

Before me, R. P. Carpenter, a notary public in and for said county and territory, on this 30th day of September, 1907, personally appeared Frank McGuigan and Mary McGuigan, his wife, to me known to be the identical persons who executed the above and foregoing instrument, and acknowledged to me that they executed the same as their free and voluntary act and deed, for the uses and purposes therein set forth.

WITNESS my hand and Notarial seal the day and year last above written

My commission expires, Jan 1 2nd 1908.

R. P. Carpenter

NOTARY PUBLIC

56

8/56

3093

8/56 (3)

CERTIFICATE OF SURVEY.

I, R.A. Caldwell, a resident of Oklahoma County, Territory of Oklahoma, do hereby certify that by occupation I am a civil engineer and surveyor, that, at the instance of Frank McGuigan and Mary J. McGuigan, his wife, I have surveyed the land hereinbefore described, and have caused a correct plat of the same to be made, and I hereby certify that the width and size of the lots and alleys designated on said plat are as surveyed.

WITNESS my hand this 25 day of September, 1907.

R. A. Caldwell

Territory of Oklahoma,)
Oklahoma County.)

s.s.

W. H. Ransom

Before me, ~~W. H. Ransom~~, a notary public in and for said county and territory, personally appeared R.A. Caldwell, to me known to be the identical person who executed the above and foregoing instrument, and acknowledged the same to be his free and voluntary act and deed, for the purposes therein set forth.

WITNESS my hand and official seal this 25 day of September 1907.

My commission expires ~~Sept. 1910~~ ^{Sept. 1911}, 1910.

W. H. Ransom

Notary Public.

56