

7/60
1062

7
to 0

17th

Livingston M. May
Christopher May

Jordan Jones

July 17th 1901 Jordan Jones

Walter E. Moore
Guy V. McClure

Devin R. Rixenhouse

This instrument was filed for
record this 18th day of
April A.D. 1901
at 10 o'clock A.M. and recorded


J.L. Mitch 10-253

7/60
2062

AMENDED PLAT

BLOCKS NINE (9) & TEN (10)
AURORA ADDITION
OKLAHOMA CITY, OKLA.

SCALE 1 INCH = 100 FT.

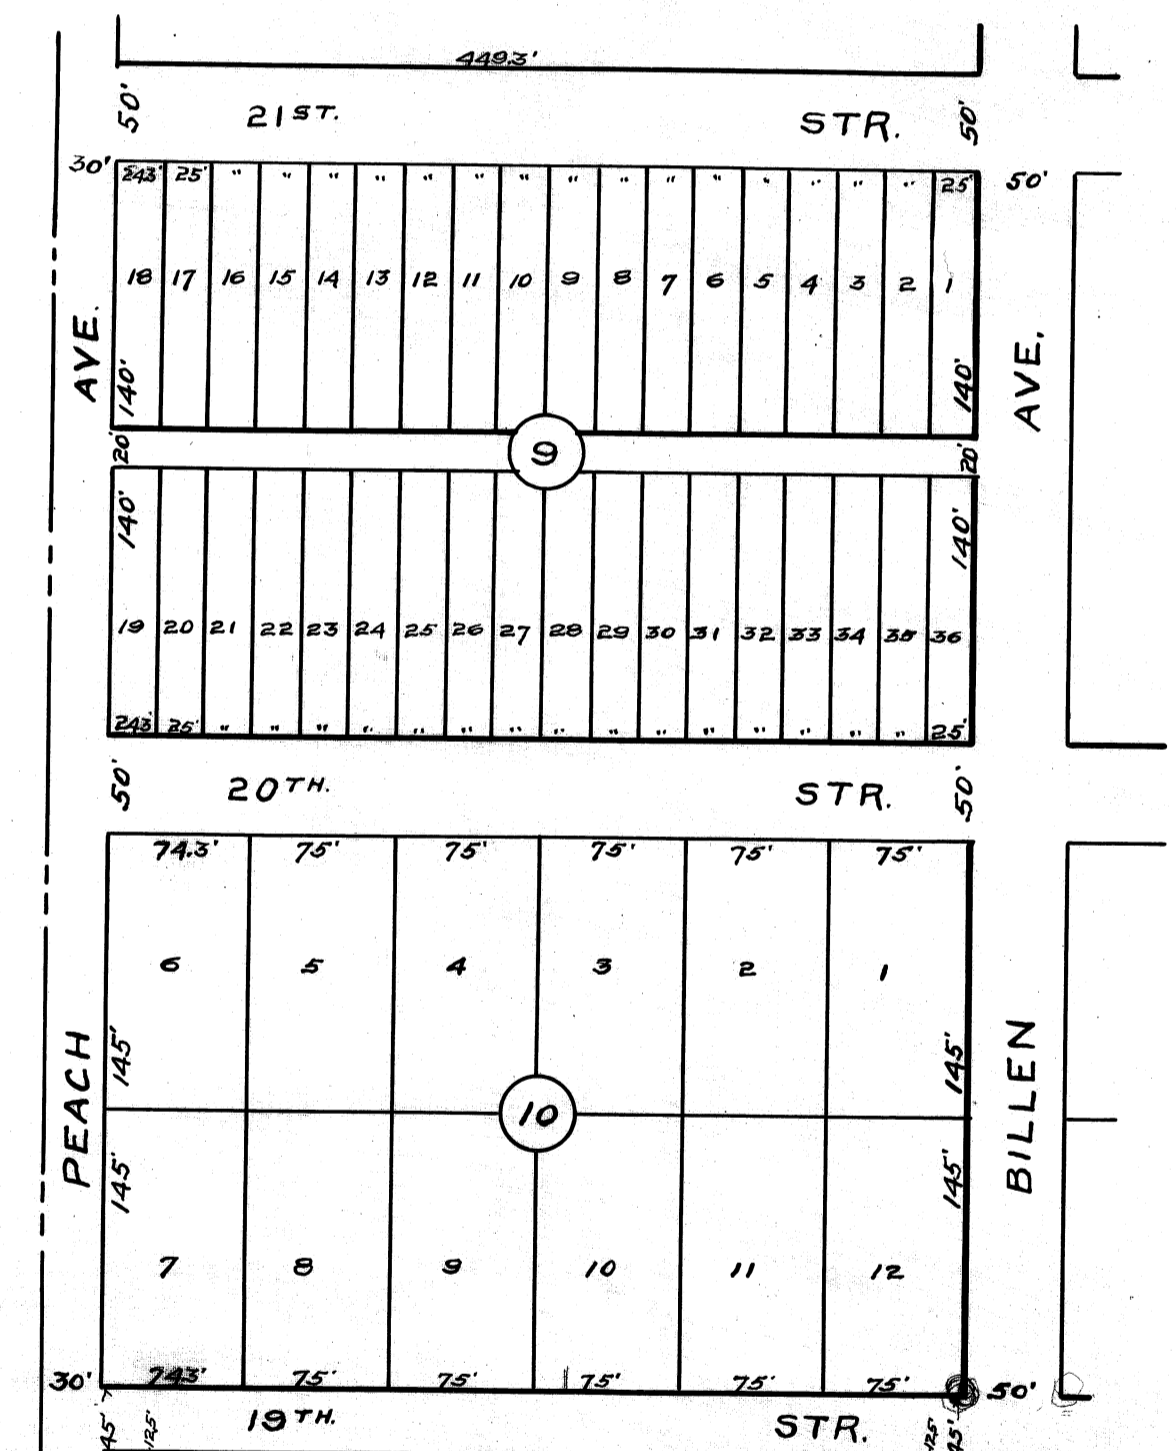

TERRITORY OF OKLAHOMA,
Oklahoma County, } ss.
This instrument was filed for
record this 18th day of
April A.D. 1901
at 10 o'clock A.M. and recorded

MOORE & MCCLURE
CIVIL ENGINEERS
OKLAHOMA CITY, OKLA.

In Book 450 page 50
J.L. Mitch
Register of Deeds 10-253