

NO. NUMBER

DRAWING NUMBER

8/50

1 of 2

ATION * IRVINE, CALIFORNIA

BY NUMBER 075AR

PLAN HOLD CORPORATION * IRVINE, CALIFORNIA

REORDER BY NUMBER 075AR


BIRD GEE'S AMENDED PLAT

PART OF BLOCK 8 OF ORCHARD PARK ADDITION TO OKLAHOMA CITY
SCALE 50' ONE INCH

J.P. Barnard Co Surveyor

GRAND

AV.

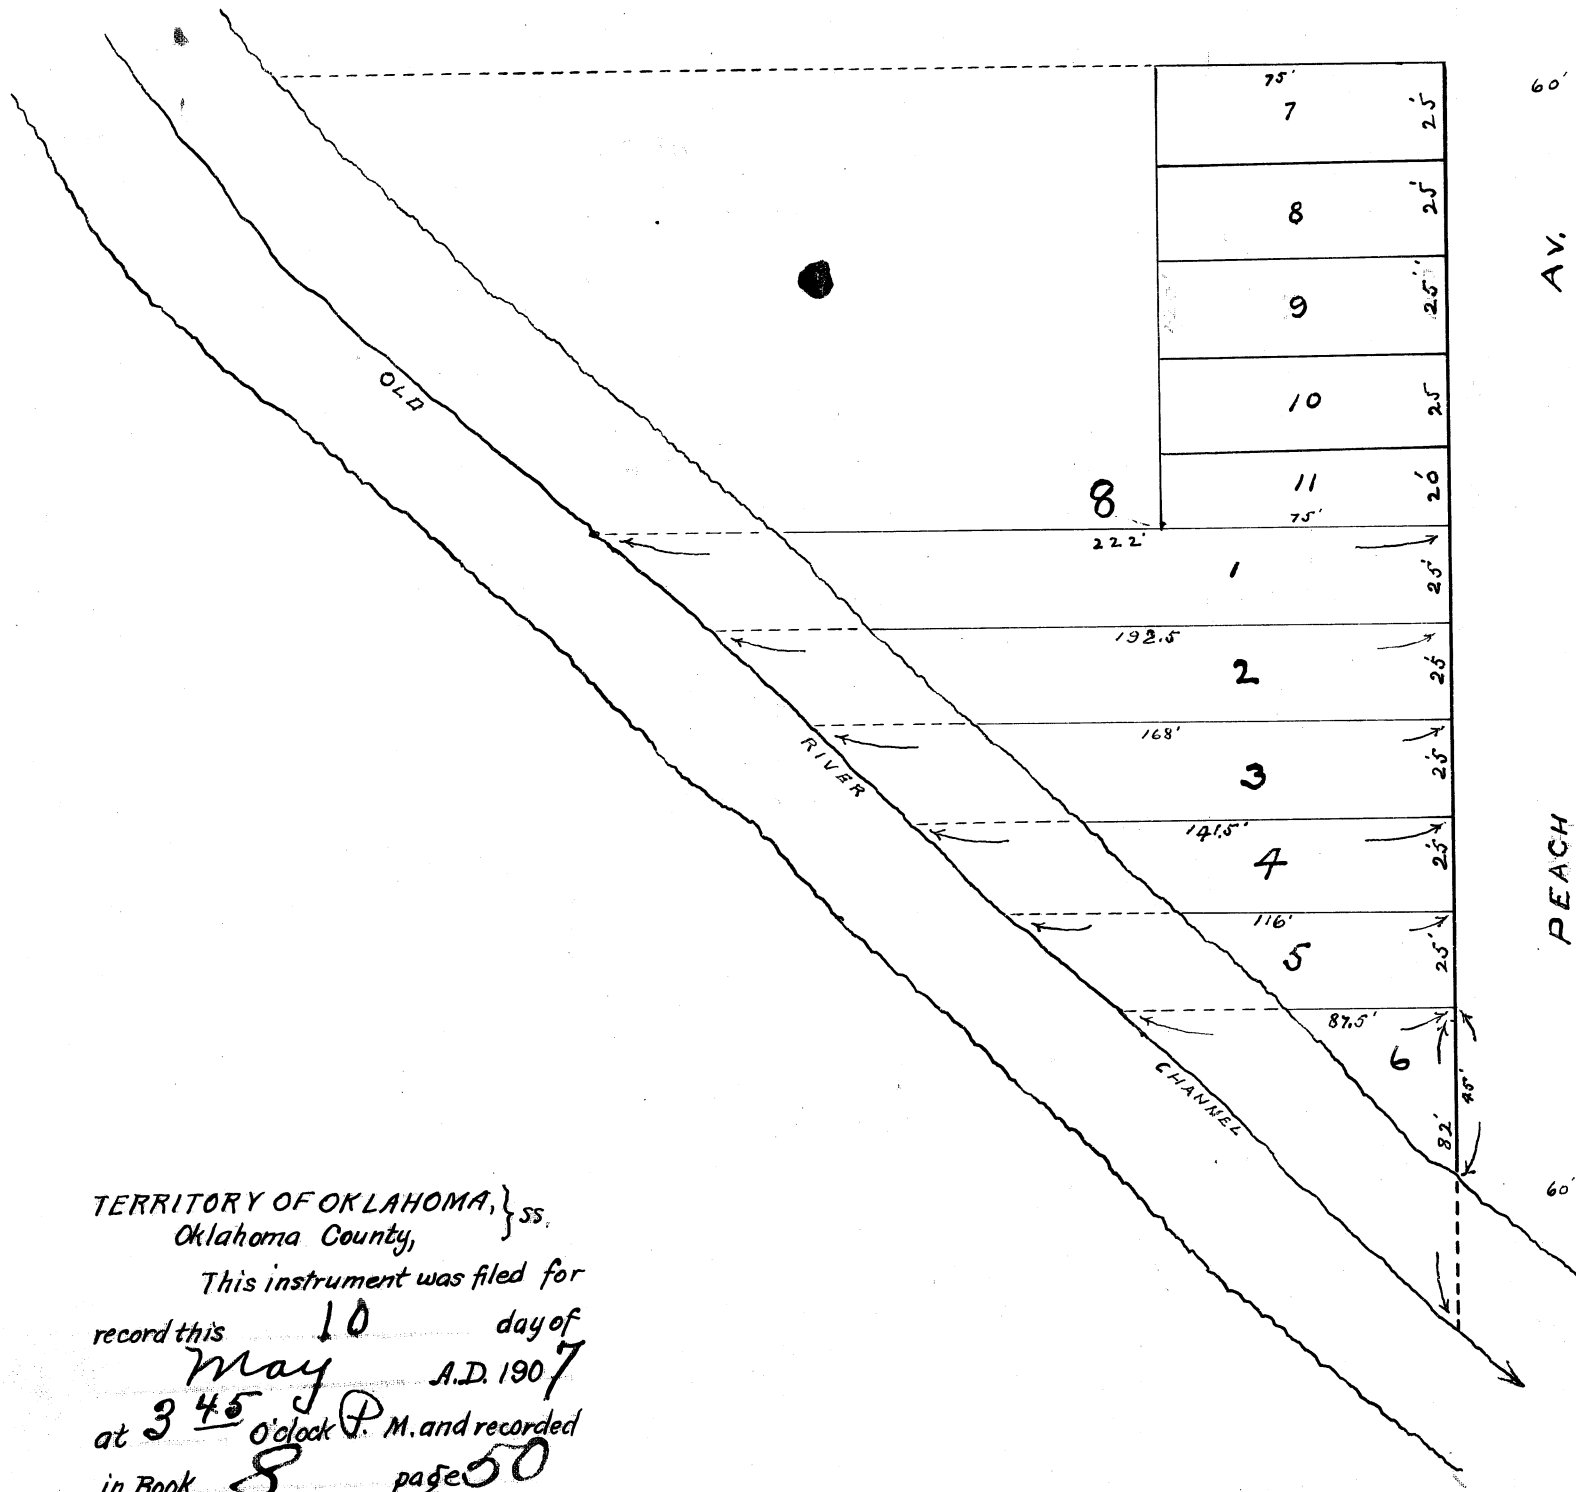

TERRITORY OF OKLAHOMA, } ss.
Oklahoma County,

This instrument was filed for
record this 10 day of
May A.D. 1907
at 3 45 o'clock P.M. and recorded
in Book 8 page 50

J.L. Mitch
Register of Deeds
(Seal)

\$ 4.00

50

8/50

282

Bird Gee's Amended Plat of Part of Block Eight (8) of Orchard Park Addition to Oklahoma City, O. T.

This instrument witnesseth that we, Bird Gee and Nancy Gee husband and wife, owners of the following described land-to-wit:

Part of Block Eight (8) in Orchard Park Addition to Oklahoma City, Oklahoma County, Oklahoma Territory. Beginning at North East corner of said Block Eight (8), thence West Seventy-five (75) feet, thence South One Hundred and Twenty (120) feet, thence West to the Old River Bed, thence following the river bed in a southeasterly direction to the South East corner of said Block Eight (8), thence North to place of beginning That we have caused the same to be surveyed and platted as shown by the annexed plat into Lots, and we hereby designate and name the same "Bird Gee's Amended Plat of part of Block Eight (8) of Orchard Park Addition to Oklahoma City".

Witness our hands this 10th day of May, 1907.

Bird Gee
Nancy Gee

Territory of Oklahoma,)
Oklahoma County.) SS.

Before me, J. P. Reed a Notary Public in and for

said County and Territory, on this 10th day of May 1907, personally appeared Bird Gee and Nancy Gee, his wife, to me known to be the identical persons who executed the within and foregoing instrument, and acknowledged to me that they executed the same as their free and voluntary act and deed for the uses and purposes therein set forth.

Witness my hand and official seal, the day and year above set forth.

J. P. Reed
Notary Public.

My Commission Expires Aug 15/1908

50