


**AMENDED PLAT**  
**Lots 30 to 36 inclusive Block 5**  
**CLASSEN'S EAST HIGHLAND PARKED ADD.**

OKLAHOMA CITY, OKLAHOMA.  
 scale 1"=100'

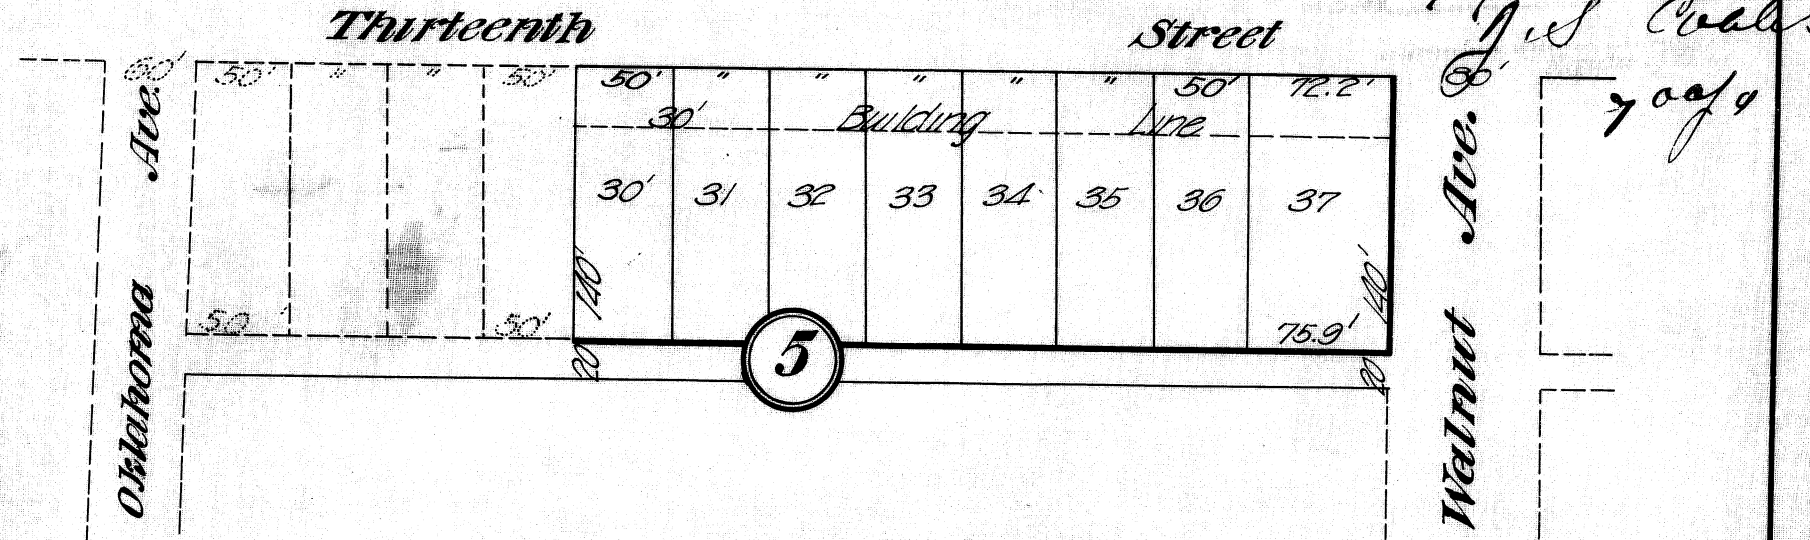

MOORE & MCCLURE,  
 CIVIL ENGINEERS,  
 OKLAHOMA CITY, OKLA.  
 H.J.W. 43010 789.

DRAWING NUMBER  
**17132**

**4 of 4**

PLAN HOLD CORPORATION • IRVINE, CALIFORNIA  
 REORDER BY NUMBER 075AR  
 POSITION EDGE OF PRINT ON THIS LINE

DRAWING NUMBER  
**17/32**

PLAN HOLD CORPORATION • IRVINE, CALIFORNIA

REORDER BY NUMBER 075AR

POSITION EDGE OF PRINT ON THIS LINE

1 of 4

17/32

KNOW ALL MEN BY THESE PRESENTS, that The Classen Co., a corporation, of Oklahoma City, Oklahoma County, State of Oklahoma, the owner of lots Thirty (30), ~~Thirty-one (31)~~, Thirty-two (32), Thirty-three (33), Thirty-four (34), ~~Thirty-five (35)~~ and Thirty-six (36), in Block Five (5) in CLASSEN'S EAST HIGHLAND PARKED ADDITION TO OKLAHOMA CITY hereby certifies that it has caused the same to be re-surveyed and amended in accordance with the annexed, amended plat, which it hereby adopts as such amended plat.

Any person or persons hereafter becoming the owner or owners of any of the lots hereby amended shall take, hold, and convey the same subject to the following restrictions and conditions to-wit:

First: The building line shall be Thirty feet from the front line of said lots as shown upon the plat, and no building or any portion thereof shall at any time be erected or placed upon the space between said building line and the street, nor shall any projection of any such building of whatsoever character extend into or encroach upon said space except that the porch in front of the main door may extend over the building line not to exceed eight feet.

Second: No Barn or Outhouse shall be placed nearer than twenty feet from the street on any of the lots hereby amended.

Third: No residence shall be built on any lot or lots herein amended to cost less than the sum of Twenty-five hundred (\$2500.00) Dollars, and such residence shall not be less than a full two story residence.

Fourth: No part of the land herein amended shall ever be

32

DRAWING NUMBER  
**17/32**  
PLAN HOLD CORPORATION • IRVINE, CALIFORNIA

**2 of 4**

REORDER BY NUMBER 075AR  
POSITION EDGE OF PRINT ON THIS LINE

17  
32  
2

used for other than residence purposes.

Dated this 20<sup>th</sup> day of May 1910.

The Classen Co  
By Anton H. Classen  
President.

Attest:

Jud. Coomes  
Secretary.

STATE OF OKLAHOMA :  
: ss  
COUNTY OF OKLAHOMA:

Before me Chas. B. Chapman a notary public in and  
for said County and State on this 20<sup>th</sup> day of May 1910,  
personally appeared Anton H. Classen, to me known to be the identical  
person who signed the name of the maker thereof to the within and  
foregoing instrument as its president and acknowledged to me that  
he executed the same as his free and voluntary act and deed and as  
the free and voluntary act and deed of said corporation, for the  
uses and purposes therein set forth.

Witness my hand and official seal the day and year above  
set forth.

Chas. B. Chapman  
Notary Public.

My commission expires March 20<sup>th</sup> 1913

32

DRAWING NUMBER  
**17/32**

3 of 4

PLAN HOLD CORPORATION • IRVINE, CALIFORNIA  
REORDER BY NUMBER 075AR

17/32  
50

I, Warren E. Moore, of Oklahoma City, Oklahoma, do hereby certify that I am, by profession, a civil engineer and surveyor; that I surveyed and re-platted the tract herein shown and do hereby certify that the drawing hereto attached is a full, and correct copy of such amended plat.

Dated this 20 day of May 1910.

Warren E. Moore

STATE OF OKLAHOMA :  
:ss  
COUNTY OF OKLAHOMA:

Before me Chas B. Chapman a notary public in and for said County and State on this the 20 day of May 1910, personally appeared Warren E. Moore, to me known to be the identical person who executed the within and foregoing instrument and acknowledged to me that he executed the same as his free and voluntary act and deed for the uses and purposes therein set forth.

Witness my hand and official seal the day and year above set forth.

Chas B. Chapman  
Notary Public.

My commission expires March 20 1913

32