

Know all Men by these presents That We F. B. Ziegler and Nettie R. Ziegler his wife, and William F. Young and Alma M. Young his wife, of Oklahoma County in the Territory of Oklahoma being the owners of the South West Quarter of Section Nine (9) Township Eleven (11) North Range Three (3) West, in said Oklahoma County and Territory, have caused the same to be surveyed and platted into Blocks, Lots, Avenue Streets and Alleys and the same to be known as "College Hill Addition to Oklahoma City" the plat herewith gives a correct exhibit of the said addition as laid out and the size and dimension of all the lots and blocks and the width of all the avenue streets and alleys. All of the streets, Avenues and alleys are dedicated to the use of the public as highways. In witness whereof we have hereunto set our hands and seals This 26th day of May, 1903.

F. B. Ziegler Seal
 Nettie R. Ziegler Seal
 William F. Young Seal
 Alma M. Young Seal

The Territory of Oklahoma } s.s.
 Oklahoma County } Before me H. N. Throckmorton a Notary Public, in and for said County and Territory, Personally appeared F. B. Ziegler and Nettie R. Ziegler his wife, and William F. Young and Alma M. Young his wife, all of whom are known to me to be the identical persons who signed the foregoing plat of an addition to Oklahoma City, and acknowledged to me that they signed the same of their own free act and deed for the uses and purposes therein expressed. In testimony whereof I have hereunto set my hand and affixed my Notarial Seal This 26th day of May 1903.
 H. N. Throckmorton
 Notary Public
 My Commission Expires May 6, 1905.


Surveyor's Certificate
 I, hereby certify that the plat hereto attached is a true and exact representation of the work done on the ground in the survey made by me, of the South West Quarter of Section Nine (9) Township Eleven (11) North, Range Three (3) West, S. M. in Oklahoma County, in Oklahoma Territory, and that the size of the lots and blocks and the width of the streets, alleys and Avenues as shown on the plat are correct according to the measurements of said Quarter Section and the corner stakes and stones, heretofore set and placed.
 Witness my hand and seal this 26th day of May 1903.
 Warren E. Moon. Seal

The Territory of Oklahoma } s.s.
 Oklahoma County } Before me H. N. Throckmorton a Notary Public, in and for said County and Territory personally appeared Warren E. Moon, being personally known to me to be the identical person who signed the above certificate as Surveyor, and acknowledged that he signed the same as his own free act and deed, and for the uses and purposes therein expressed. In witness whereof I have hereunto set my hand and affixed my hand and seal. This 26th day of May 1903.
 H. N. Throckmorton
 Notary Public
 My Commission Expires May 6, 1905.

COLLEGE HILL ADDITION

TO OKLAHOMA CITY O.T.

BEING THE S.W. 1/4 OF SECTION 9 T. 11 N. R. 3 W. 1. M.

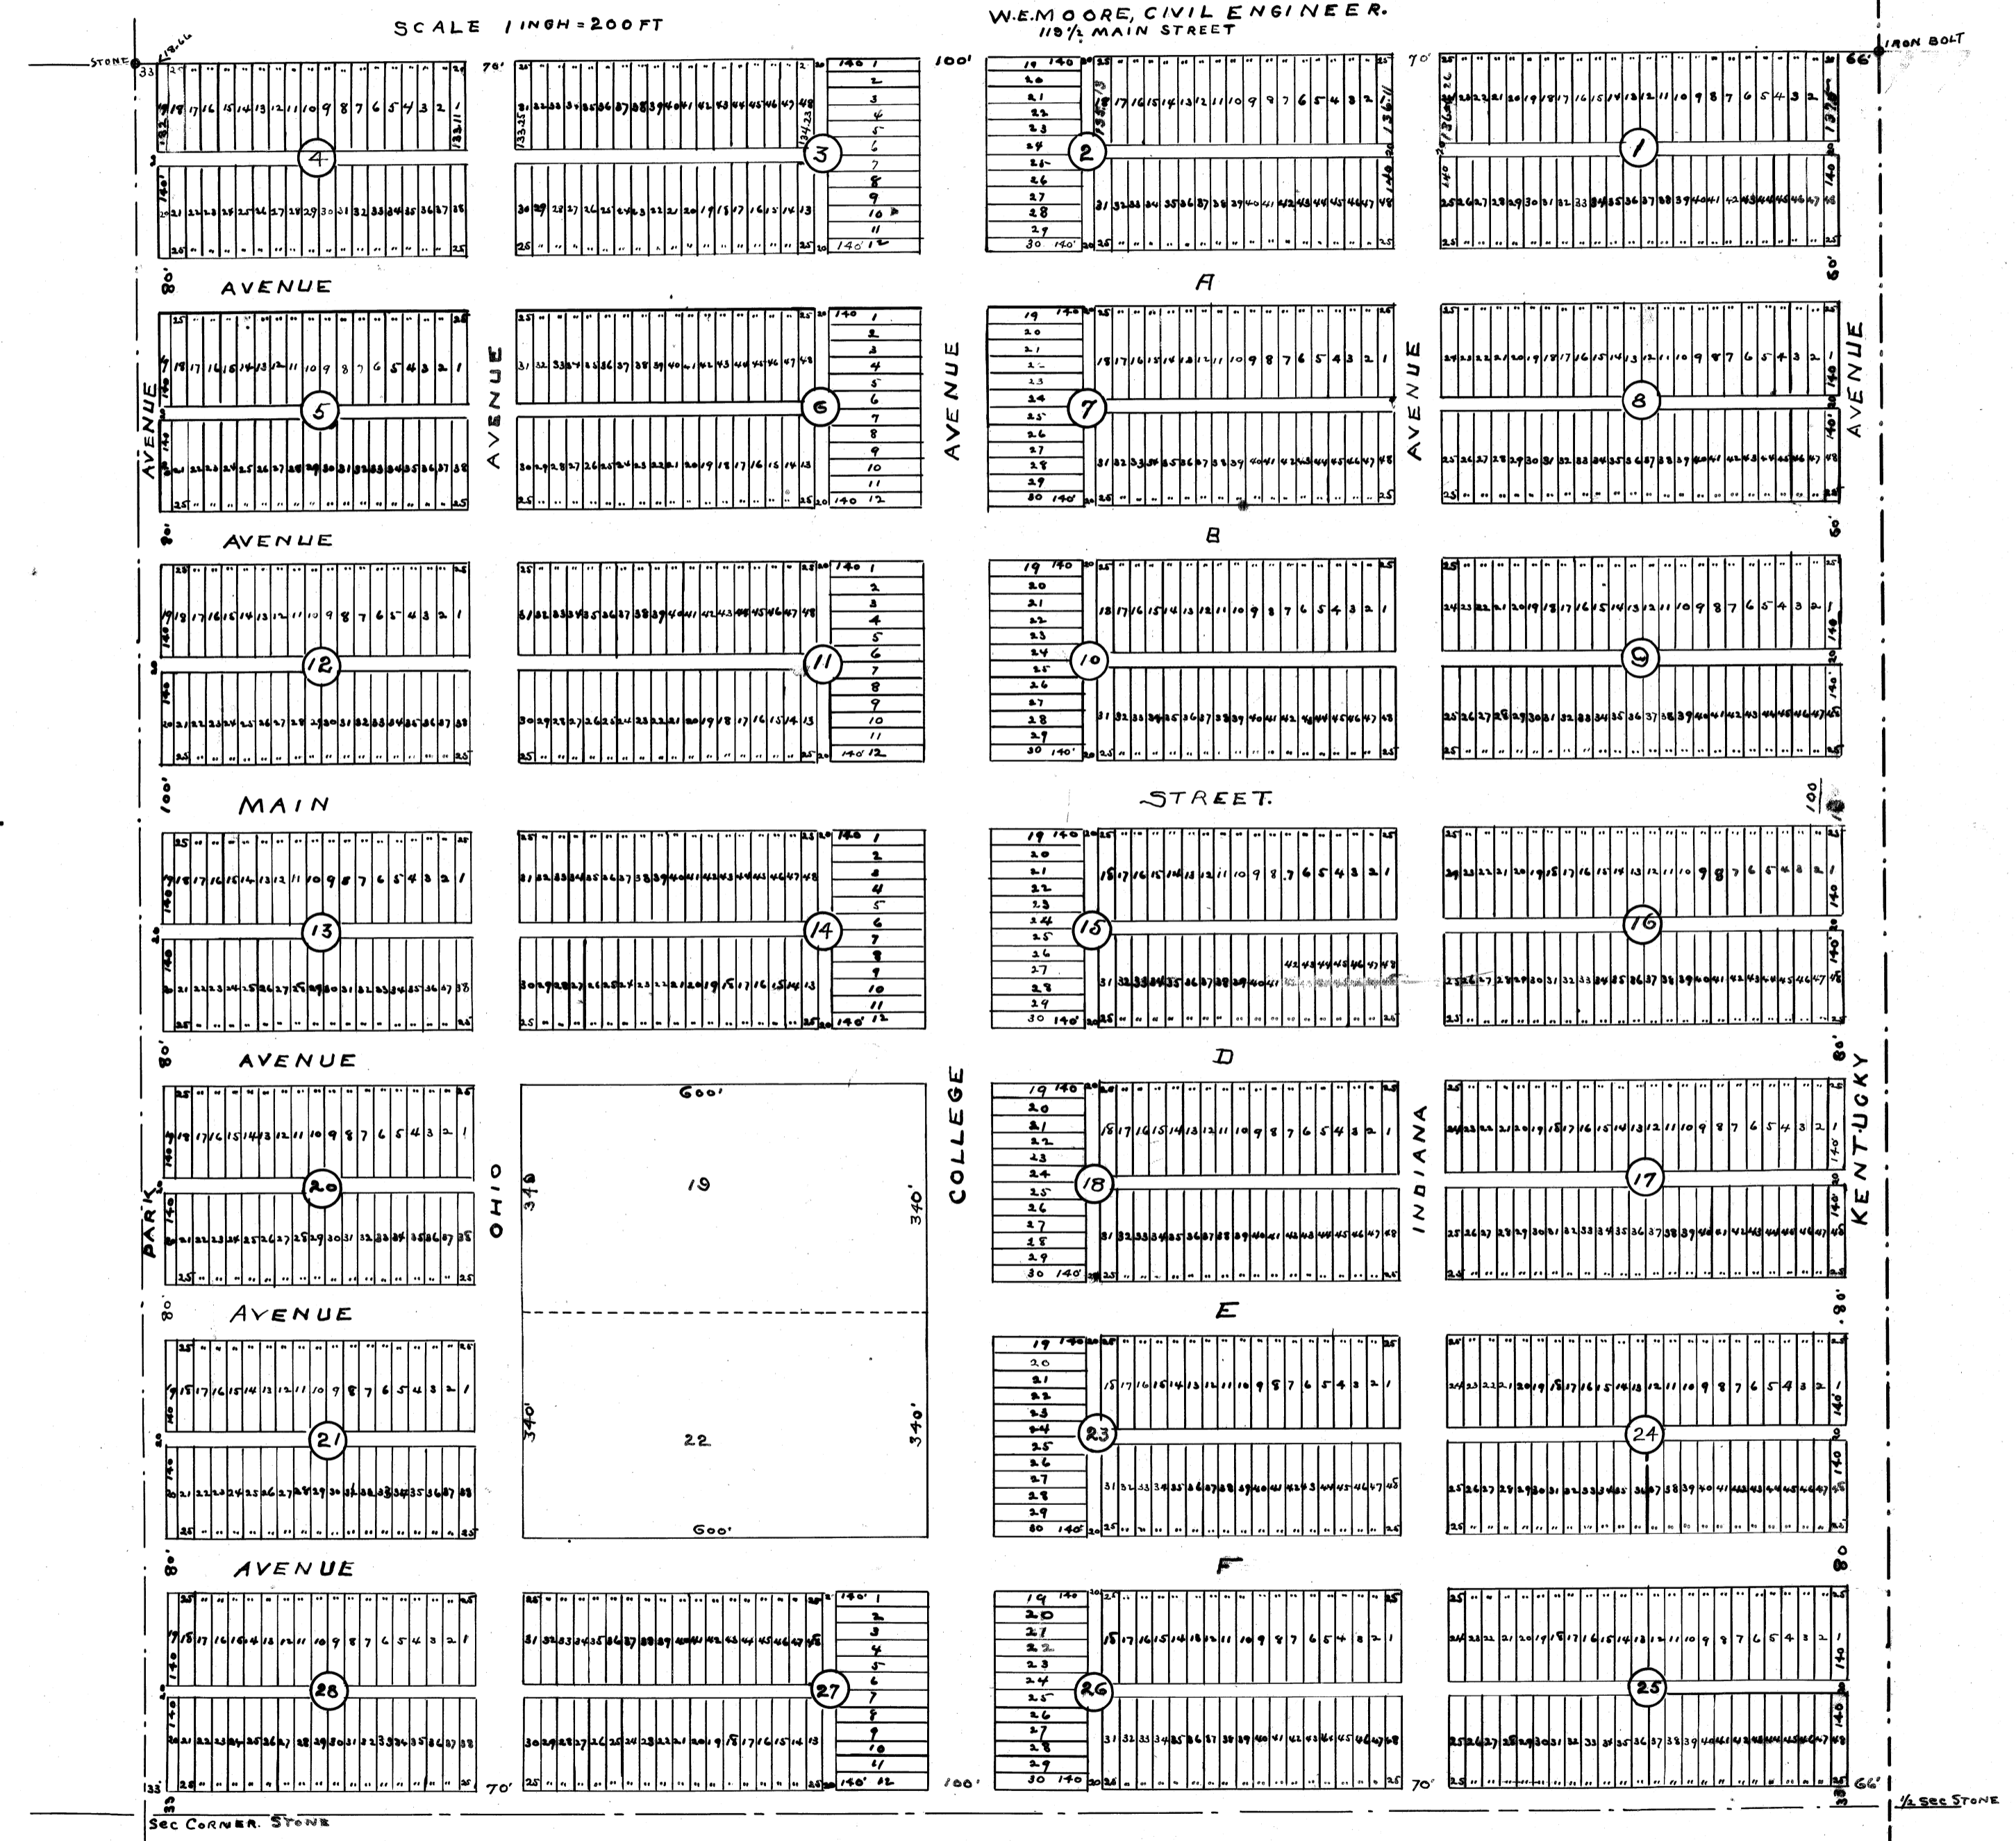

TERMINES OF DEPOSITED
 Oklahoma County
 This instrument was filed for
 June 3rd day of
 1903
 4 P
 4 35
 J. L. Mitch
 Register of Deeds
 Seal

DRAWING NUMBER

DRAWING NUMBER

DRAWING NUMBER
 435

DRAWING NUMBER

4/35

E.K.R.