


DRAWING NUMBER
1/30

PLAN-HOLD CORPORATION - IRVINE, CALIFORNIA
REGISTERED PROFESSIONAL ARCHITECT

1/30

DOUGLASS CITY

situated on the North East 1/4 Sec 1 Town 13th Range 1 West 1st M.

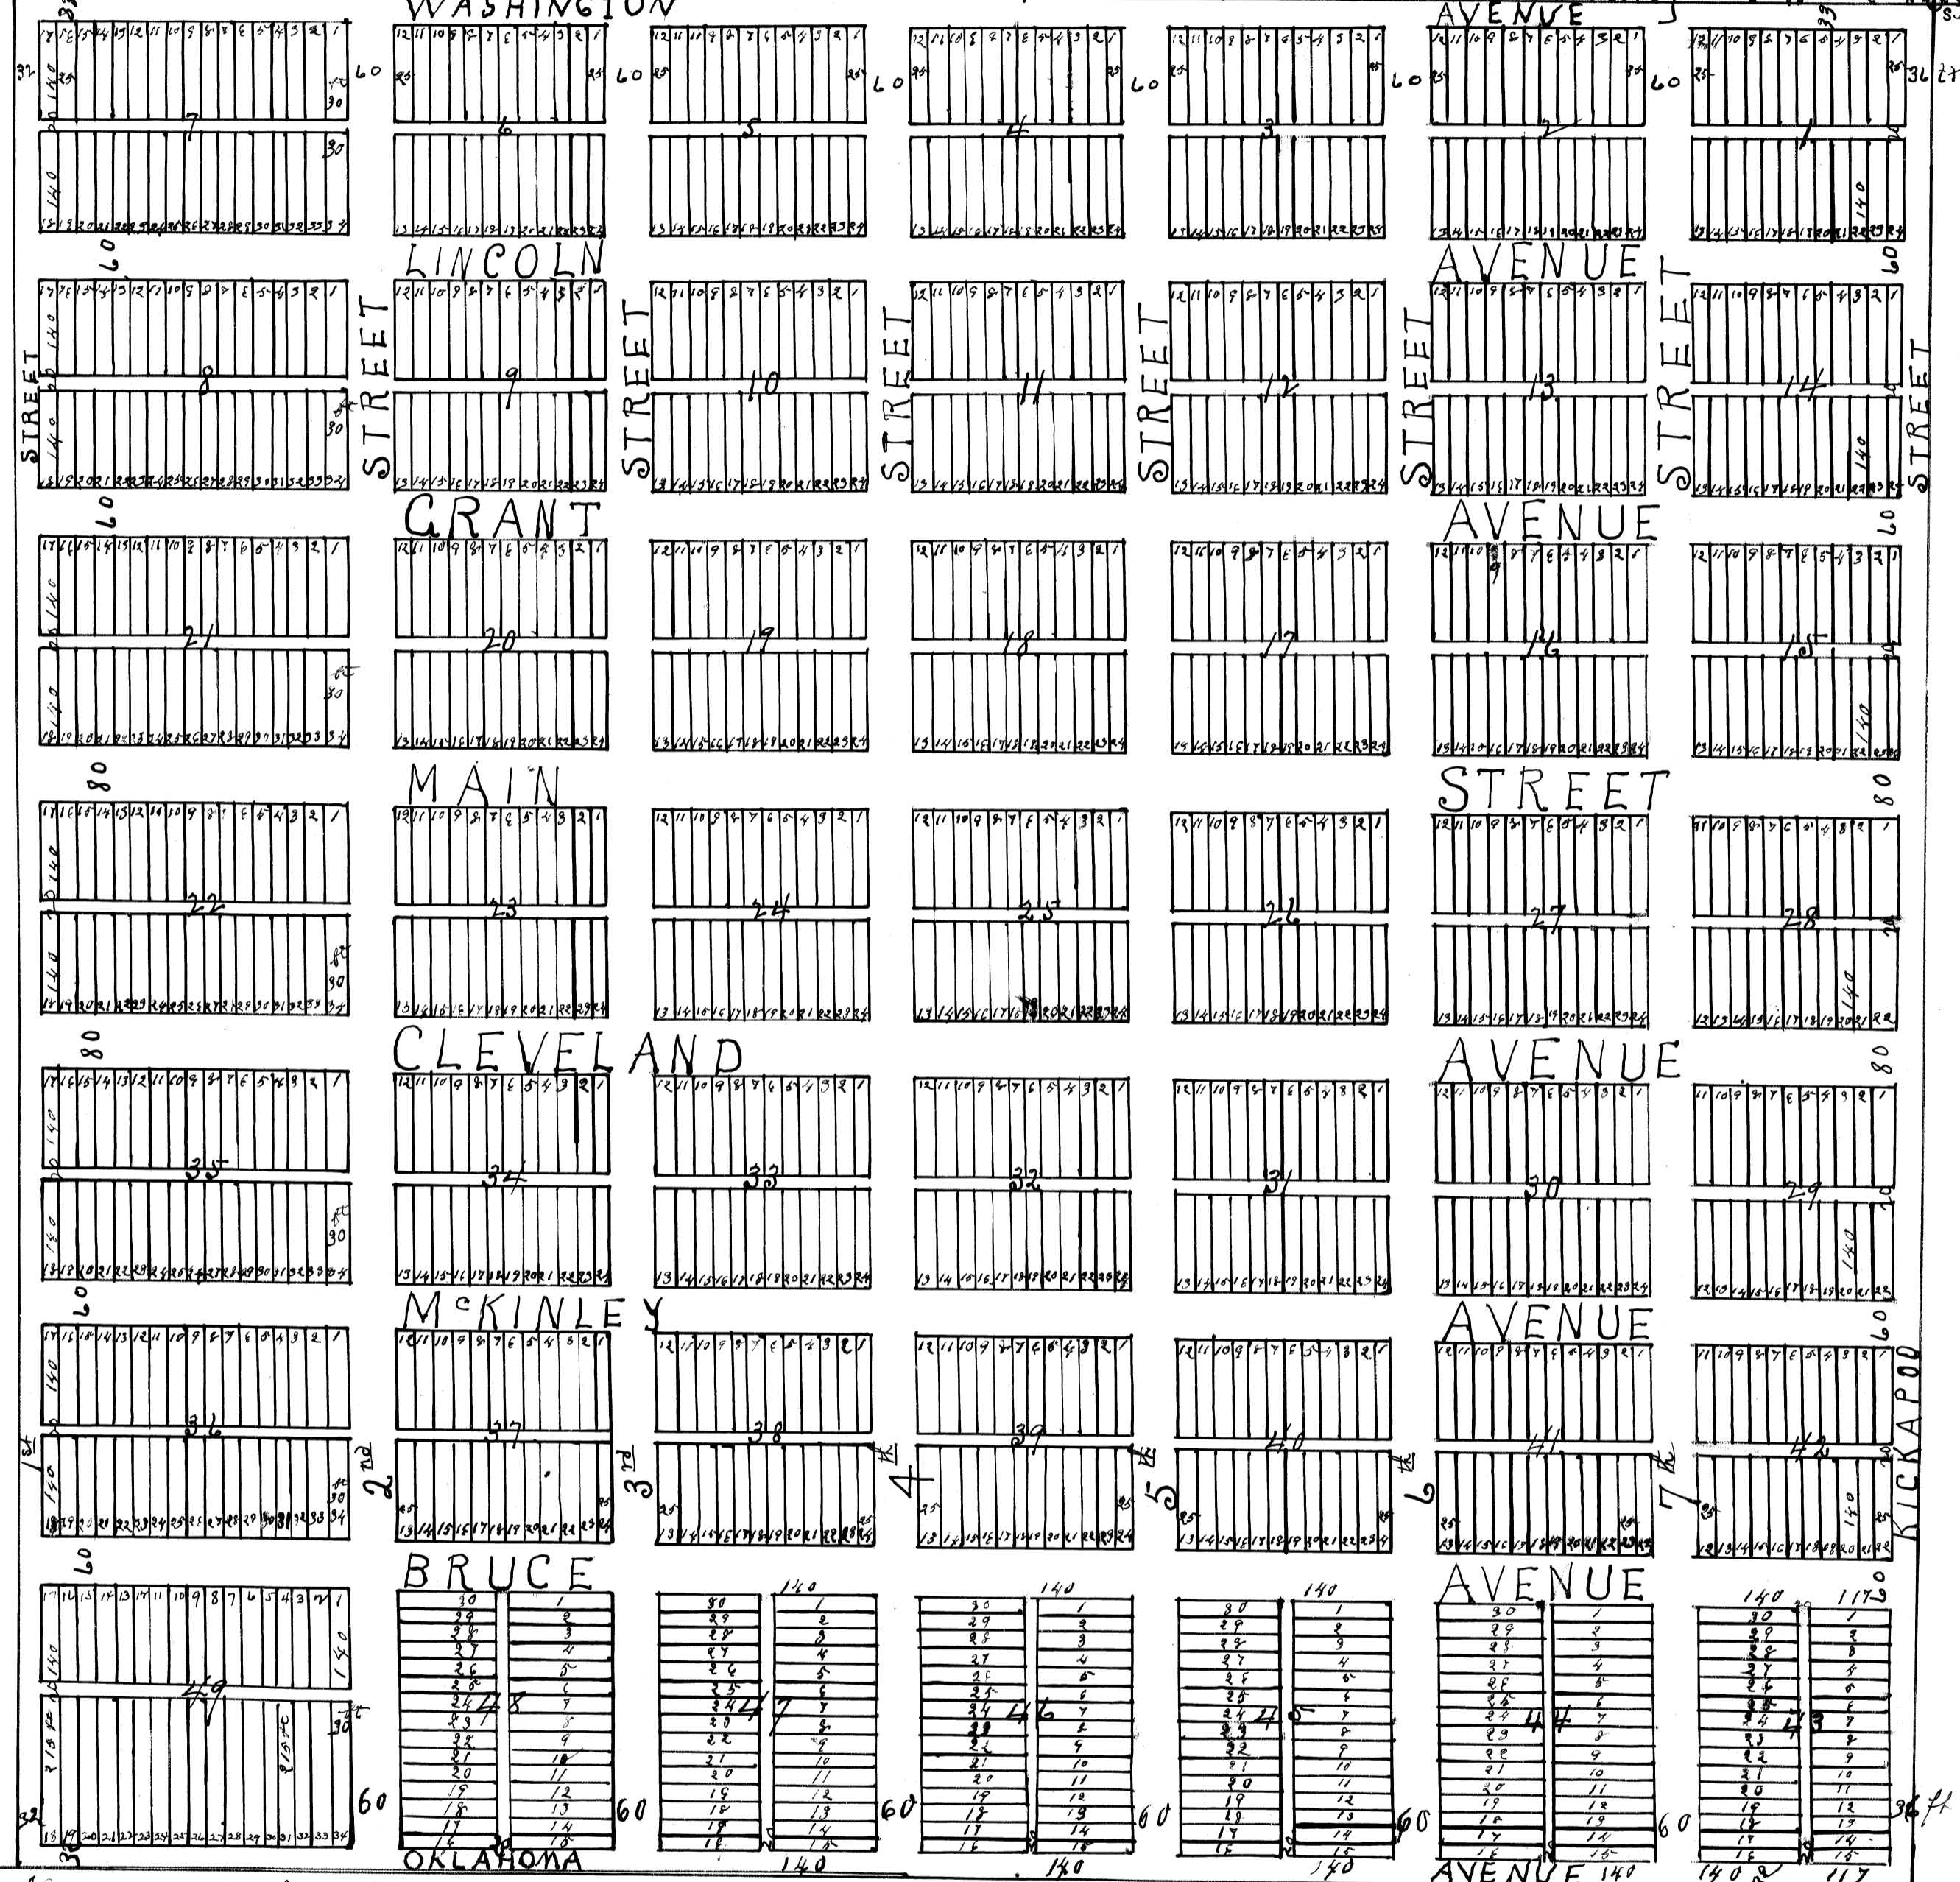

DRAWING NUMBER

PLAN-HOLD CORPORATION - IRVINE, CALIFORNIA
REGISTERED PROFESSIONAL ARCHITECT

DRAWING NUMBER

PLAN-HOLD CORPORATION - IRVINE, CALIFORNIA
REGISTERED PROFESSIONAL ARCHITECT

I hereby certify that the above is a true map of the survey of Douglas City, Oklahoma Territory as surveyed and plotted by me the 27th day of March A.D. 1894. *O.H. Hill Surveyor*

Oklahoma Territory } on this 27th day of March, 1894, personally appeared before me *O.H. Hill, Surveyor*
Oklahoma County } who certifies that the above is a true and correct plat of Douglas City, Oklahoma Territory.
Seal *N.F. Thorne Notary Public*
 Com. Exp. August 21, 1894.

Territory of Oklahoma } s.s. This file filed for record this 2 day of April 1894 at 4 o'clock P.M.
Oklahoma County } *Seal* *J.C. Williams Register of Deeds*

R

UPORNA