

DRAWING NUMBER

17/72


1072

PLAN HOLD CORPORATION • IRVINE, CALIFORNIA

REORDER BY NUMBER 075AR

POSITION: EDGE OF PRINT ON THIS LINE

17/72

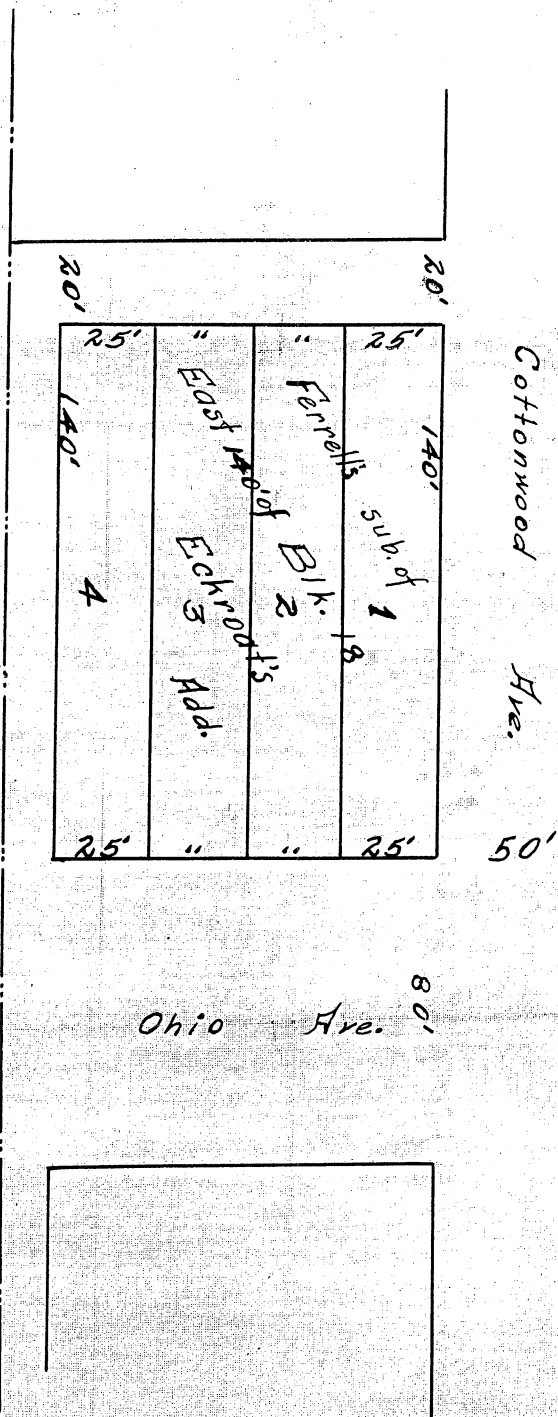

State of Oklahoma ss
 Oklahoma County
 This instrument was filed
 for record on the 29
 day of Nov, 1910 at 11:45
 o'clock a. m, and
 recorded in Book 17
 Page 72

J.S. Coates
 Register of Deeds
 # 600 pd

1072

72

17/72

CERTIFICATE.

KNOW ALL MEN BY THESE PRESENTS, That we, Joseph Ferrell and Sarah Ferrell his wife, of Oklahoma City, Oklahoma County, State of Oklahoma, the sole and last owners of The East one hundred and forty (140) feet of Block numbered Eighteen (18) in Eckroate addition to Oklahoma City, Oklahoma, as shown on the recorded plat thereof, and do hereby designate the same, Ferrels, subdivision of East One hundred and forty (140) feet of Block Eighteen (18) Eckroate's addition to

Oklahoma City, Oklahoma.
Witness our hands this 12 day of November 1910.
Joseph Ferrell
Sarah F. Ferrell

State of Oklahoma
County of Oklahoma
Before me, James M. Mechan a Notary Public, made for said County and State, on this 12 day of November 1910, personally appeared the parties herein named, to-wit: the above named persons who executed the above and foregoing instrument and acknowledged the same to be their own free and voluntary act and deed for the uses and purposes therein set forth.

Witness my hand and Official Seal the day and year last above written.
James M. Mechan
Notary Public.

My Commission expires on the 8 day of January 1911.

CERTIFICATE OF SURVEY.

I, R. S. James a resident of Oklahoma County State of Oklahoma, do hereby certify that by profession I am a Civil Engineer and Surveyor, that at the instance of the aforesaid parties I have surveyed the land hereinbefore described and have caused a correct plat of the same to be made, and I hereby certify that the width and size of the lots, are as designated on said map.

Witness my hand on this 12 day of November 1910.

R. S. James

Subscribed and sworn to before me, this 12 day of November

James M. Mechan
Notary Public.

My Commission expires on the 8 day of January 1911.