

OWNER'S CERTIFICATE AND DEDICATION

KNOW ALL MEN BY THESE PRESENT

That Undersigned, Fox Lake Addition, Inc., an Oklahoma Corporation, Thomas M. Rogers, President, hereby certifies that he is the owner and the only corporation and partnership who has any right title or interest in and to the land shown on the said annexed plat of Fox Lake 4th Addition to the City of Edmond, Oklahoma. That they have caused the same to be surveyed and platted into lots, blocks, streets and easements as shown on said annexed plat, which said annexed plat represents a correct survey of all property included therein under the name of Fox Lake 4th Addition. Further certify that they are the owners of and the only corporation and partnership who has any right, title or interest to the land included in the above mentioned plat and they hereby dedicate all the streets and easements as shown on said annexed plat to the use of the public for public highways, streets, drainage, and utility easements, for its successors and assigns forever and has caused the same to be released from all encumbrances so that the title is clear, except as shown in the bonded abstractor's certificate.

In witness whereof the undersigned, has caused this instrument to be executed this 21 day of May, 1993.

ATTEST:

 Assistant Secretary
 STATE OF OKLAHOMA)
 COUNTY OF OKLAHOMA) SS

BY: Thomas M. Rogers
 President

Before me, the undersigned, a Notary Public in and for said county and state on this 21 day of May, 1993 personally appeared Thomas M. Rogers to me known to be the identical person who signed the name of the maker thereof to the within and foregoing instrument as President and acknowledged to me that he executed the same as his free and voluntary act and deed as the free and voluntary act and deed of said Corporation for the uses and purposes therein set forth.

Given under my hand and seal the day and year last above written.

My commission expires: 12-8-96

 Notary Public

CITY PLANNING COMMISSION APPROVAL

I, Harold Eagle of the City Planning Commission of the City of Edmond, Oklahoma; hereby certify that the said Planning Commission duly approved the final record plat of Fox Lake 4th Addition to the City of Edmond, Oklahoma at a meeting on the 16 day of May, 1993.

Signature: _____
 Chairman

COUNTY TREASURER'S CERTIFICATE

I, JOE BARNES do hereby certify that I am duly qualified and acting County Treasurer of Oklahoma County, Oklahoma, and that the tax records of said county show that all taxes for the year 1992 and prior years are paid on said land shown on the annexed plat of Fox Lake 4th Addition to the City of Edmond, Oklahoma, that the required statutory security has been deposited in the office of the County Treasurer guaranteeing the current years taxes.

In witness whereof: Said County Treasurer has caused this instrument to be executed this 24 day of June, 1993.

BY: Joe Barnes
 County Treasurer

BY: _____
 Chief Deputy

CERTIFICATE OF CITY CLERK


I, Nancy Nichols City Clerk of the City of Edmond, Oklahoma, hereby certify that I have examined the records of said City and find that all deferred payments on unmatured installments upon special assessments have been paid in full and that there are no special assessment procedures now pending against the land shown on the annexed plat of Fox Lake 4th Addition to the City of Edmond, Oklahoma.

Signed by the City Clerk on this 24th day of May, 1993.


 City Clerk, Deputy

This original tracing meets the requirements as outlined in Senate Bill 377, Section 518, as amended.

Laxman P. Godhanian
 Laxman P. Godhanian
 Professional Engineer No. 11022

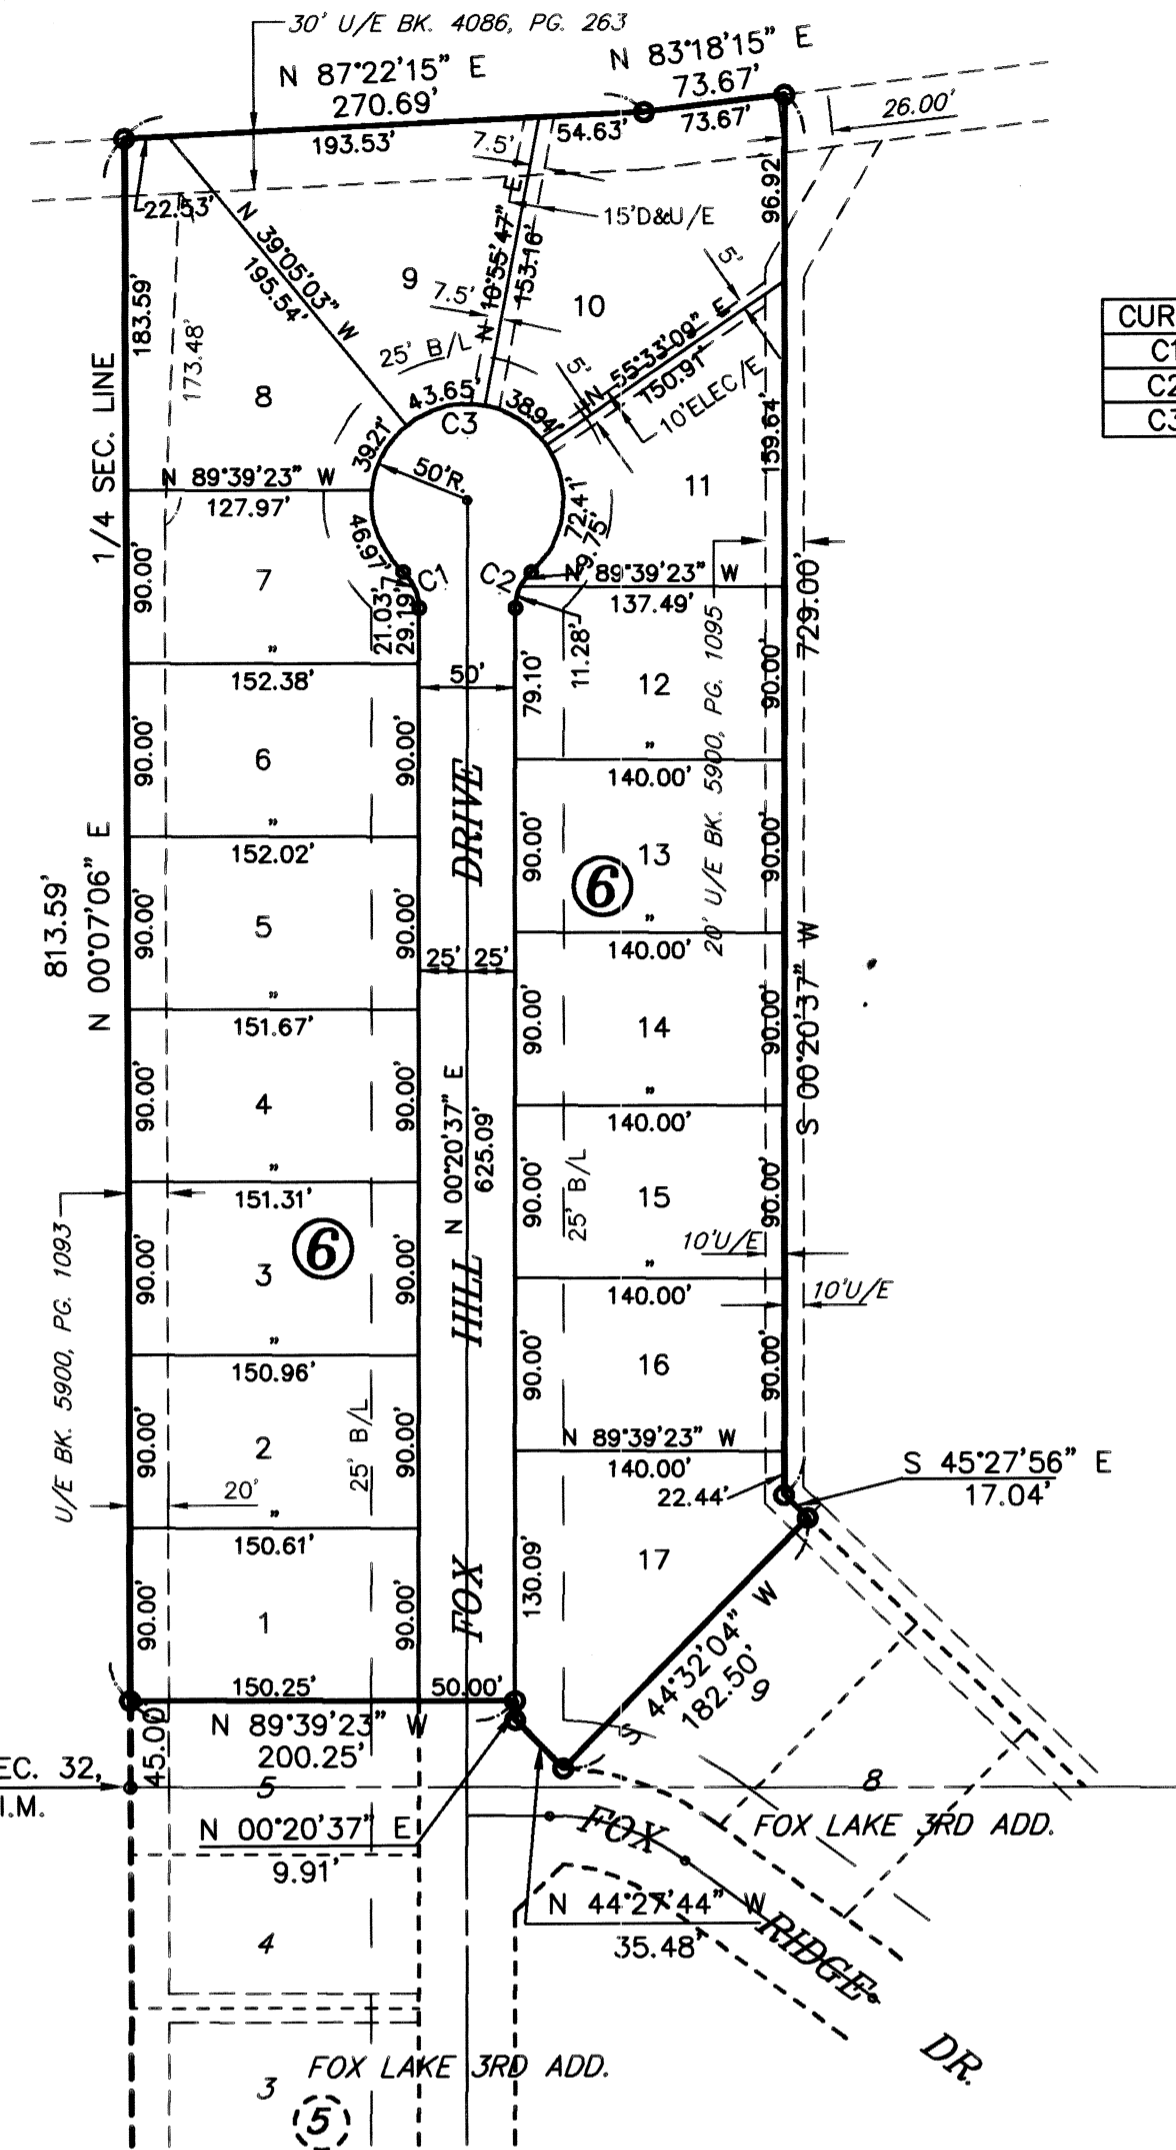

CURVE	RADIUS	LENGTH	TANGENT	CHORD	BEARING	DELTA
C1	25.00'	21.03'	11.18'	20.41'	N 23°45'04" W	48°11'23"
C2	25.00'	21.03'	11.18'	20.41'	S 24°26'18" W	48°11'23"
C3	50.00'	241.19'	44.72'	66.67'	N 89°39'23" W	276°22'46"

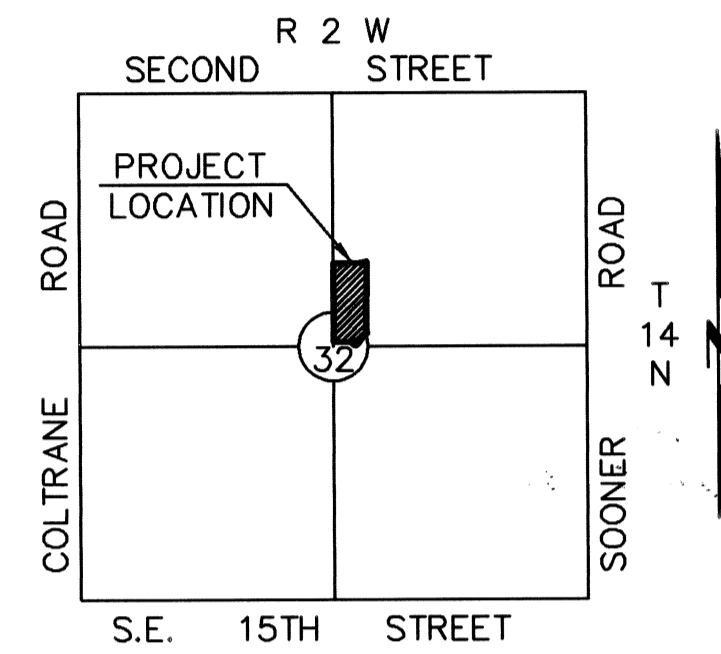

LEGAL DESCRIPTION

A parcel or tract of land located in Section 32, Township 14 North, Range 2 West, Indian Meridian, Oklahoma County, Oklahoma, more particularly described as follows:

COMMENCING at the Southwest (SW) corner of the Northeast (NE) quarter of said Section 32,
 THENCE North 00°07'06" East a distance of 45.00 feet to the Point of Beginning;
 THENCE from said Point of Beginning North 00°07'06" East a distance of 813.59 feet;
 THENCE North 87°22'15" East a distance of 270.69 feet;
 THENCE North 83°18'15" East a distance of 73.67 feet;
 THENCE South 00°20'37" West a distance of 729.00 feet;
 THENCE South 45°27'56" East a distance of 17.04 feet;
 THENCE South 44°32'04" West a distance of 182.50 feet;
 THENCE North 44°27'44" West a distance of 35.48 feet;
 THENCE North 00°20'37" East a distance of 9.91 feet;
 THENCE North 89°39'23" West a distance of 200.25 feet to the point or place of beginning.
 Containing 6.412 acres, more or less.

BONDED ABSTRACTOR'S CERTIFICATE

The undersigned a duly qualified and lawfully bonded abstractor of titles in and for Oklahoma County and State of Oklahoma, hereby certifies that the records of said county show that the title to the land shown on the annexed plat of Fox Lake 4th Addition to the City of Edmond, Oklahoma is vested in Fox Lake Addition Inc., an Oklahoma Corporation, and that on the 11th day of JUNE, 1993, there are no actions pending or judgments of any nature in any court or on file with the clerk of any court in said county and state against said land or the owner(s) thereof, that the taxes are paid for the year 1992, and prior years, that there are no outstanding tax sales certificates against said land and no tax deeds are issued to any person, that there are no liens or other encumbrances of any kind against the land included in the annexed plat except easements, mortgages and mineral conveyances of record.

In witness whereof, said bonded abstractor has caused this instrument to be executed this 15th day of JUNE, 1993.

ATTEST: _____
 Assistant Secretary

BY: Capitol Abstract & Title Company
 Vice President

STATE OF OKLAHOMA)
 COUNTY OF OKLAHOMA) SS

Before me, the undersigned, a notary public in and for said county and state on the 15th day of JUNE, 1993 personally appeared JACK E. STAGGS to me known to be the identical person who signed the name of the maker thereof to the within and foregoing instrument as its Vice President and acknowledged to me that he executed the same as his free and voluntary act and deed and as the free and voluntary act and deed of said individual for the uses and purposes therein set forth.

Given under my hand and seal the day and year last above written.

My commission expires: 12-16-95

 Notary Public

SURVEYOR'S CERTIFICATE

I, Raymond Lee Prescott, IV, do hereby certify that I am by profession a Land Surveyor and that the annexed plat of Fox Lake 4th Addition to the City of Edmond, Oklahoma, correctly represents a survey made under my supervision on the 28th day of MAY, 1993, and that all monuments shown hereon actually exist and their positions are correctly shown.

 Raymond Lee Prescott, IV
 L.S. 1311

STATE OF OKLAHOMA)
 COUNTY OF OKLAHOMA) SS

Before me, the undersigned, a notary public in and for said county and state on this 28 day of MAY, 1993, personally appeared Raymond Lee Prescott IV, to me known to be the identical person who executed the above instrument and acknowledged to me that he executed the same as his free and voluntary act and deed for the uses and purposes therein set forth.

Witness my hand and seal this 28 day of May, 1993.

My Commission expires: 2/27/97

 Notary Public

APPROVAL OF PLAT AND ACCEPTANCE OF DEDICATIONS

BE IT HEREBY RESOLVED by the Council of the City of Edmond, Oklahoma, that the plat of Fox Lake 4th Addition to Edmond is hereby approved and the dedications shown hereon are hereby approved and accepted.

ADOPTED by the Council of the City of Edmond, Oklahoma, this 24th day of May, 1993.


ADOPTED by the Mayor of the City of Edmond, Oklahoma this 24th day of May, 1993.

ATTEST:







 City Clerk, Deputy

 Mayor

PREPARED BY:

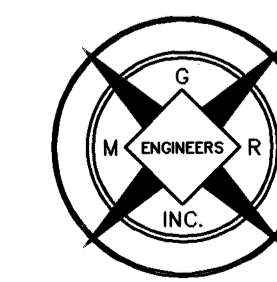

MGR INC.
 ENGINEERS, PLANNERS & SURVEYORS
 1224 SOUTH KELLY PH 405/341-1698
 EDMOND, OKLAHOMA 73034

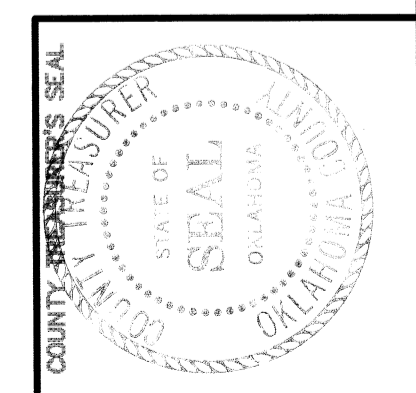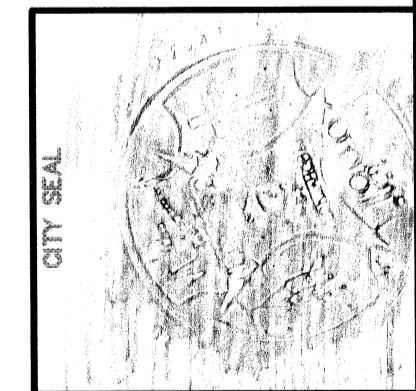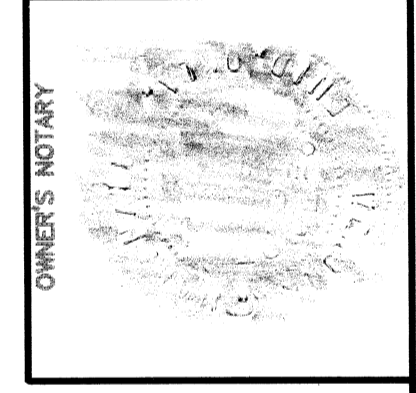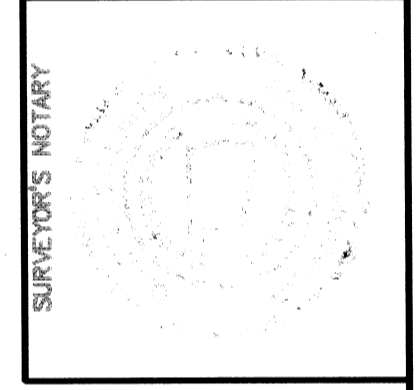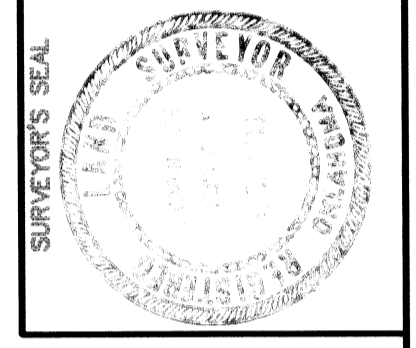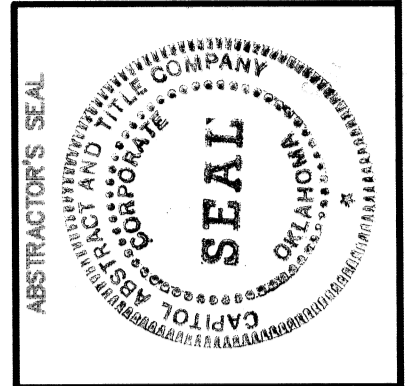

55/58